



N:\Design-Drafting\Clients_LP\Monsanto-P4_Production\1010076-Monsanto Phase 3 Tech Memo Rev2\021 Sheet Set\1b HENRY MINE

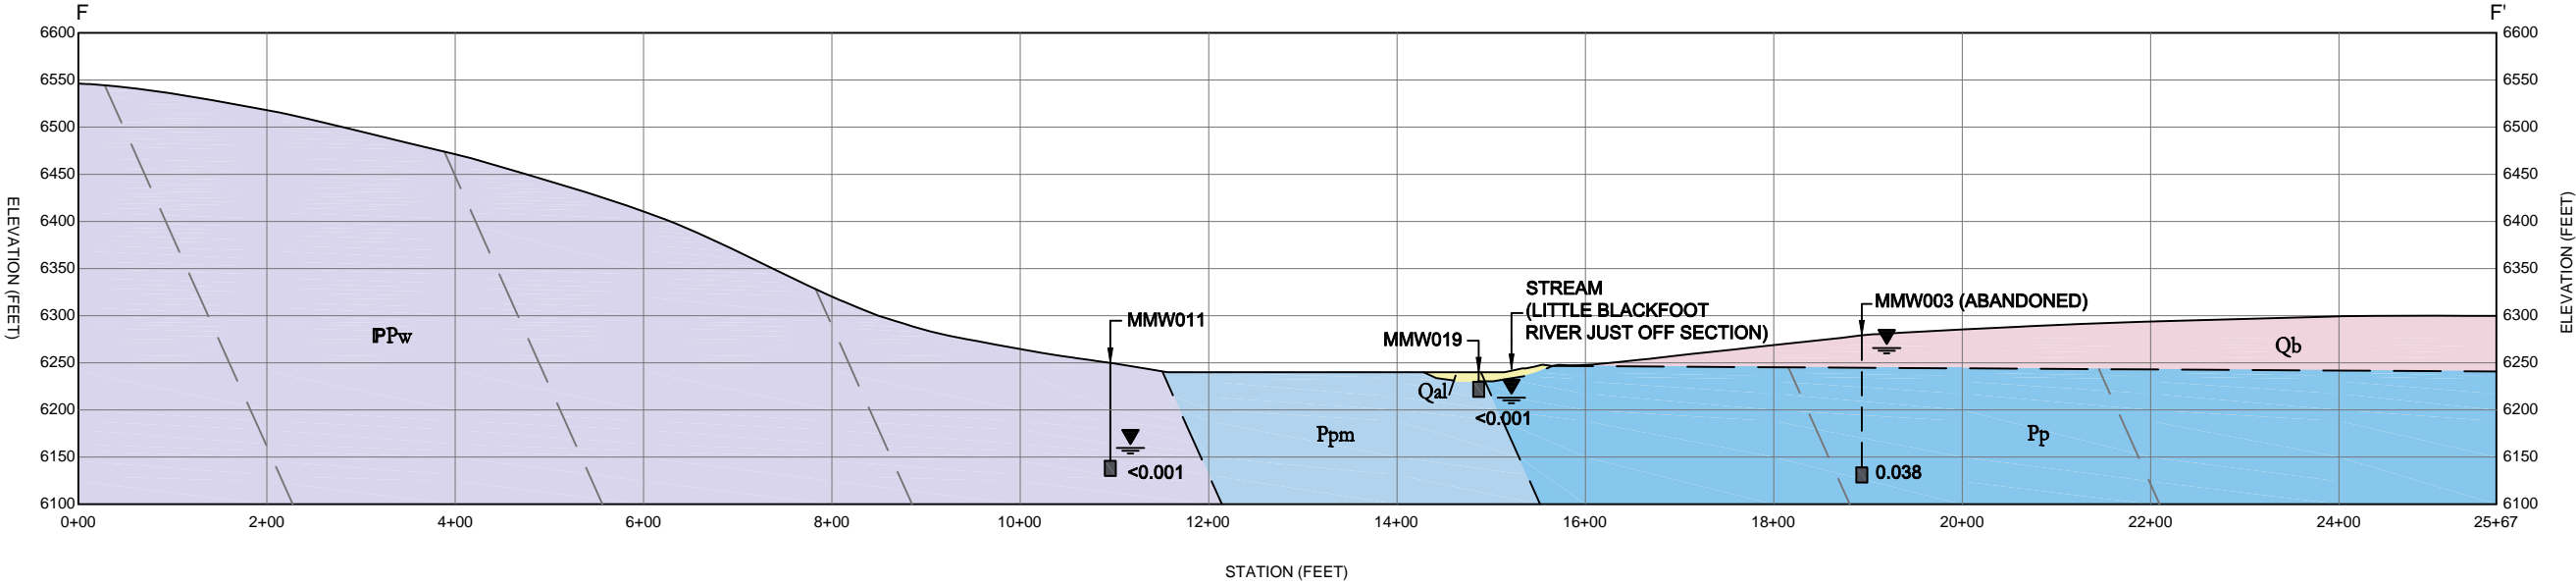

SECTION F-F'

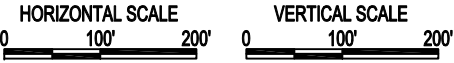

LEGEND

- PRE-MINE SURFACE (WHERE DIFFERENT FROM CURRENT SURFACE)
- GEOLOGIC CONTACT (DASHED WHERE APPROXIMATE OR INFERRED)
- FAULT, SHOWING DIRECTION OF DISPLACEMENT (DASHED WHERE INFERRED)
- SCHEMATIC GROUNDWATER FLOW VECTOR
- ▼ 6236' MEASURED GROUNDWATER ELEVATION (FEET ABOVE MEAN SEA LEVEL)
- 0.017 PROJECTED POTENTIONMETRIC SURFACE
- 0.017 MEASURED TOTAL SELENIUM CONCENTRATION IN mg/L (FALL 2007 SAMPLE, UNLESS OTHERWISE NOTED)
- MONITORING WELL LOCATION SHOWING APPROXIMATE SCREEN LOCATION

NOTE:
1. SEE DRAWING 10 FOR DESCRIPTION OF GEOLOGIC UNITS.

2	ISSUED FOR REVISED FINAL	07/08	C.Fouk	C.Fowler	C.Fouk	
REV. No.	REVISIONS	DATE	DESIGN BY	DRAWN BY	REVIEWED AND SIGNED BY	
PROJECT: P4 PRODUCTION SOUTHEAST IDAHO MINE-SPECIFIC SELENIUM PROGRAM						
DRAWING TITLE: 2007 HYDROGEOLOGIC DATA REPORT HENRY MINE GEOLOGIC SECTION F						
Sheet 1 of 1 Sheets				SCALE: As Shown		
DRAWING No. 25						